

建築と都市 Architecture and Urbanism

au

89:11


November 1989
No. 230

特集

スコギン・エラム・アンド・ブレイ

パノス・クレモス

Scogin Elam and Bray / Panos Koulermos

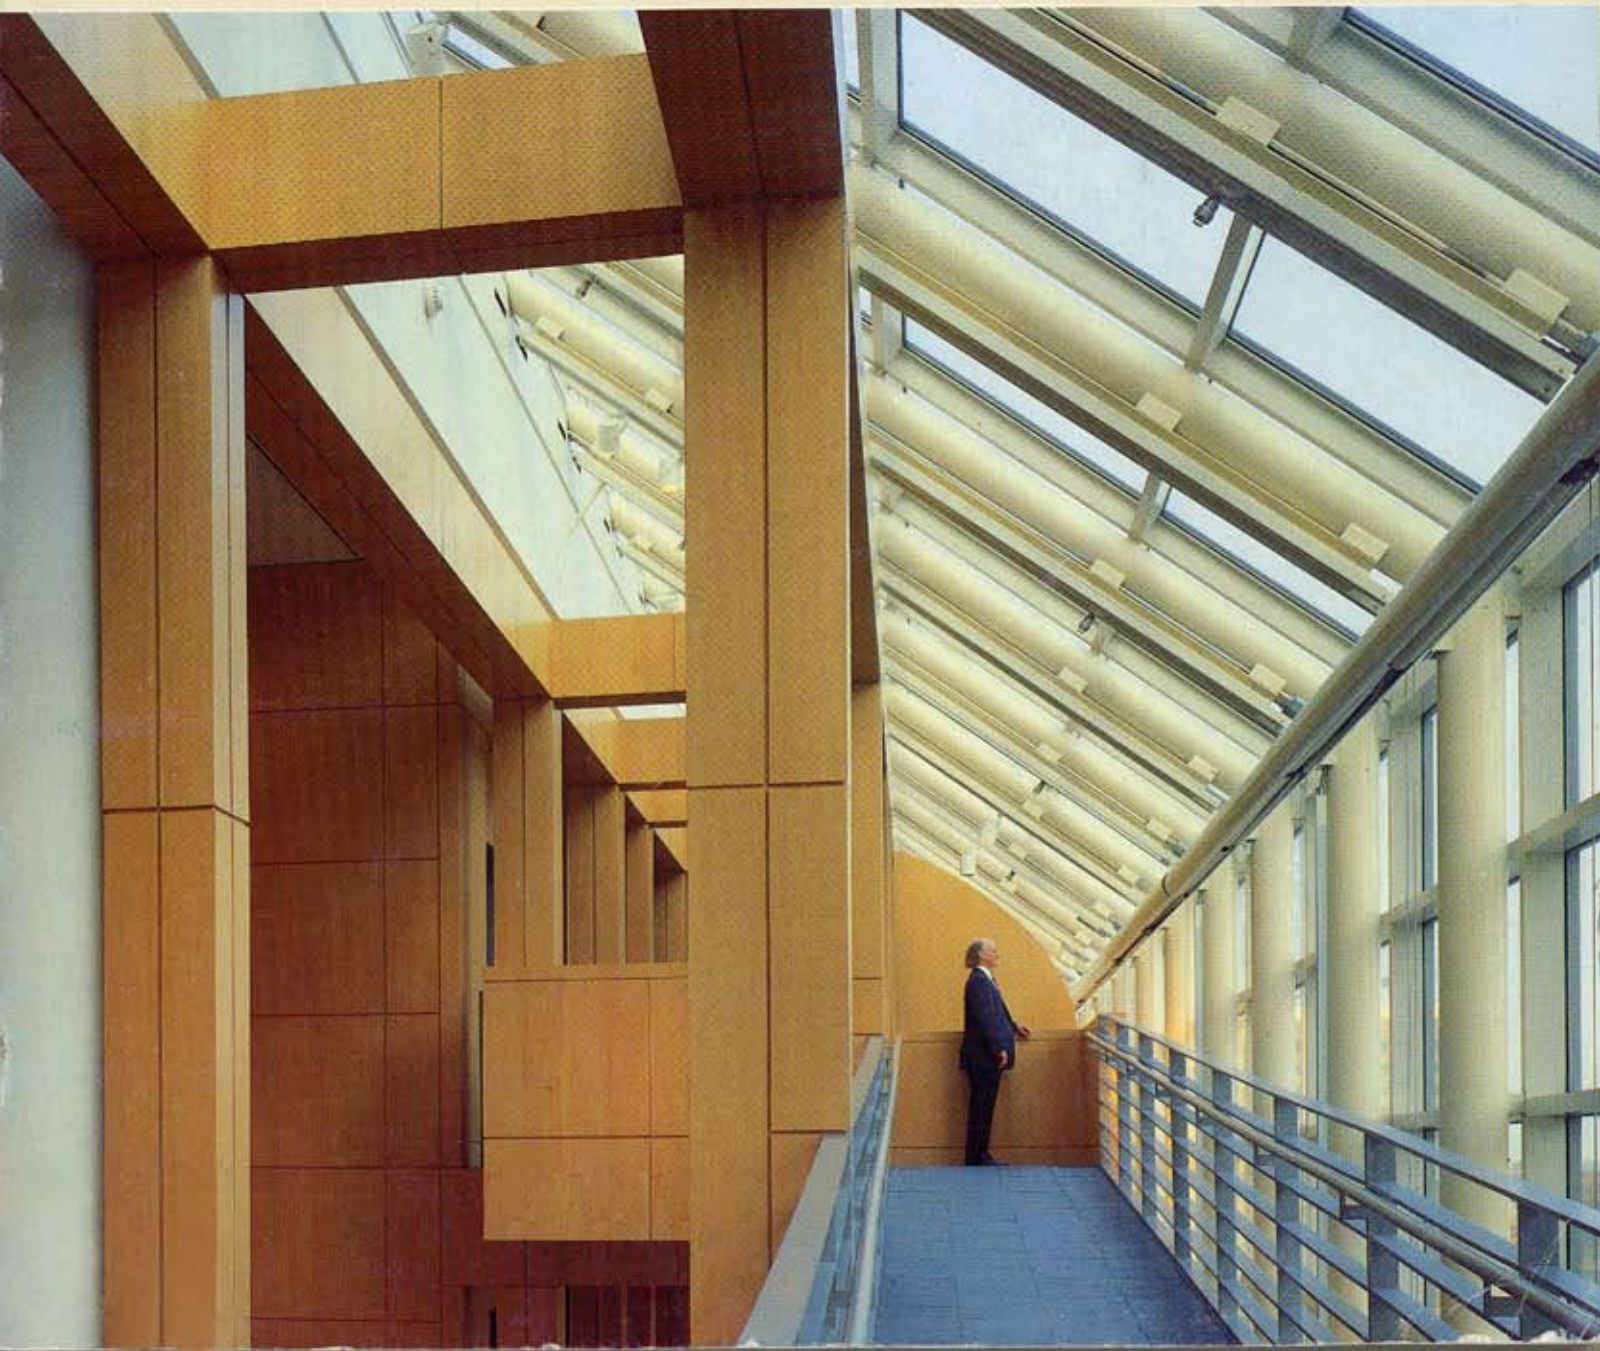

バックヘッド・ブランチ・ライブラリー

ジョージア州, アトランタ

1986




スコギン・エラム・アンド・ブレイ

Buckhead Branch Library Atlanta, Georgia

1986

Scogin Elam and Bray

Photos by Lloyd Bray

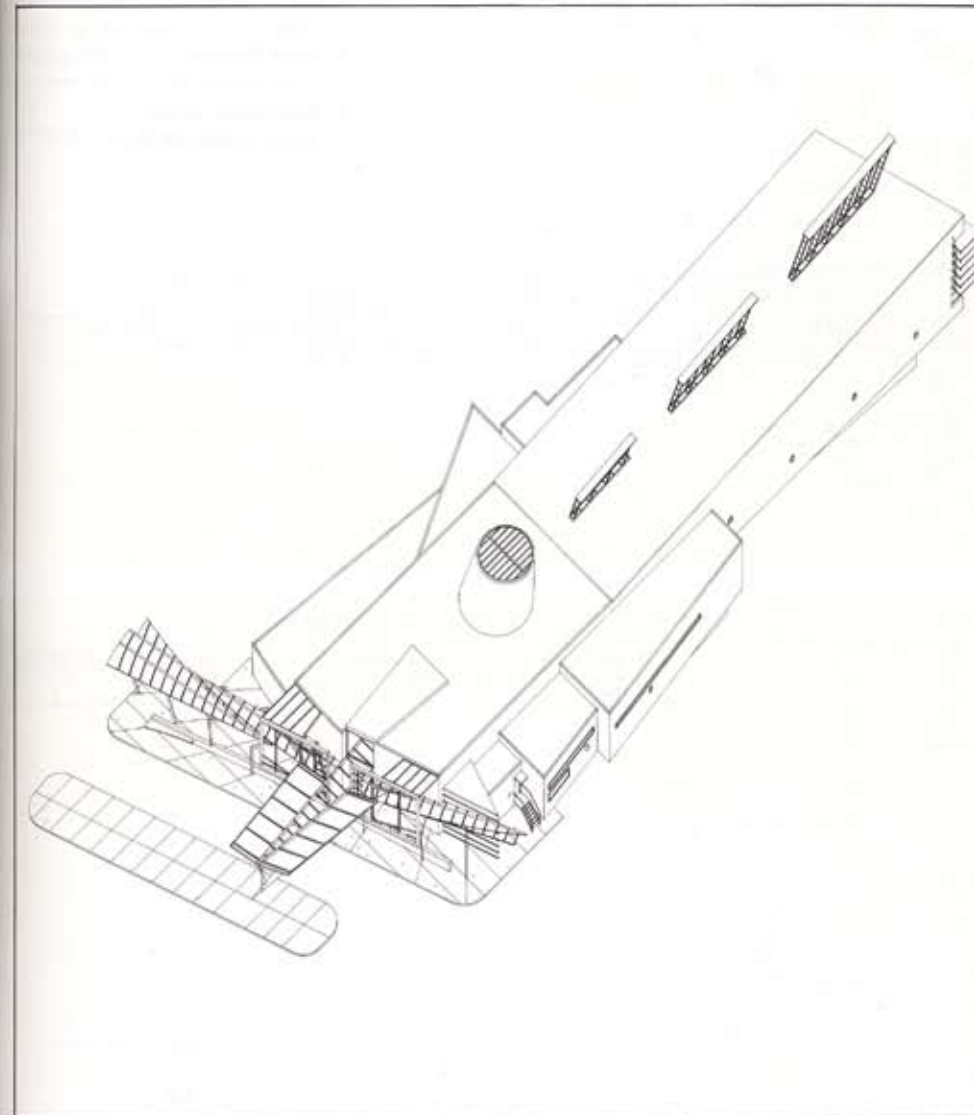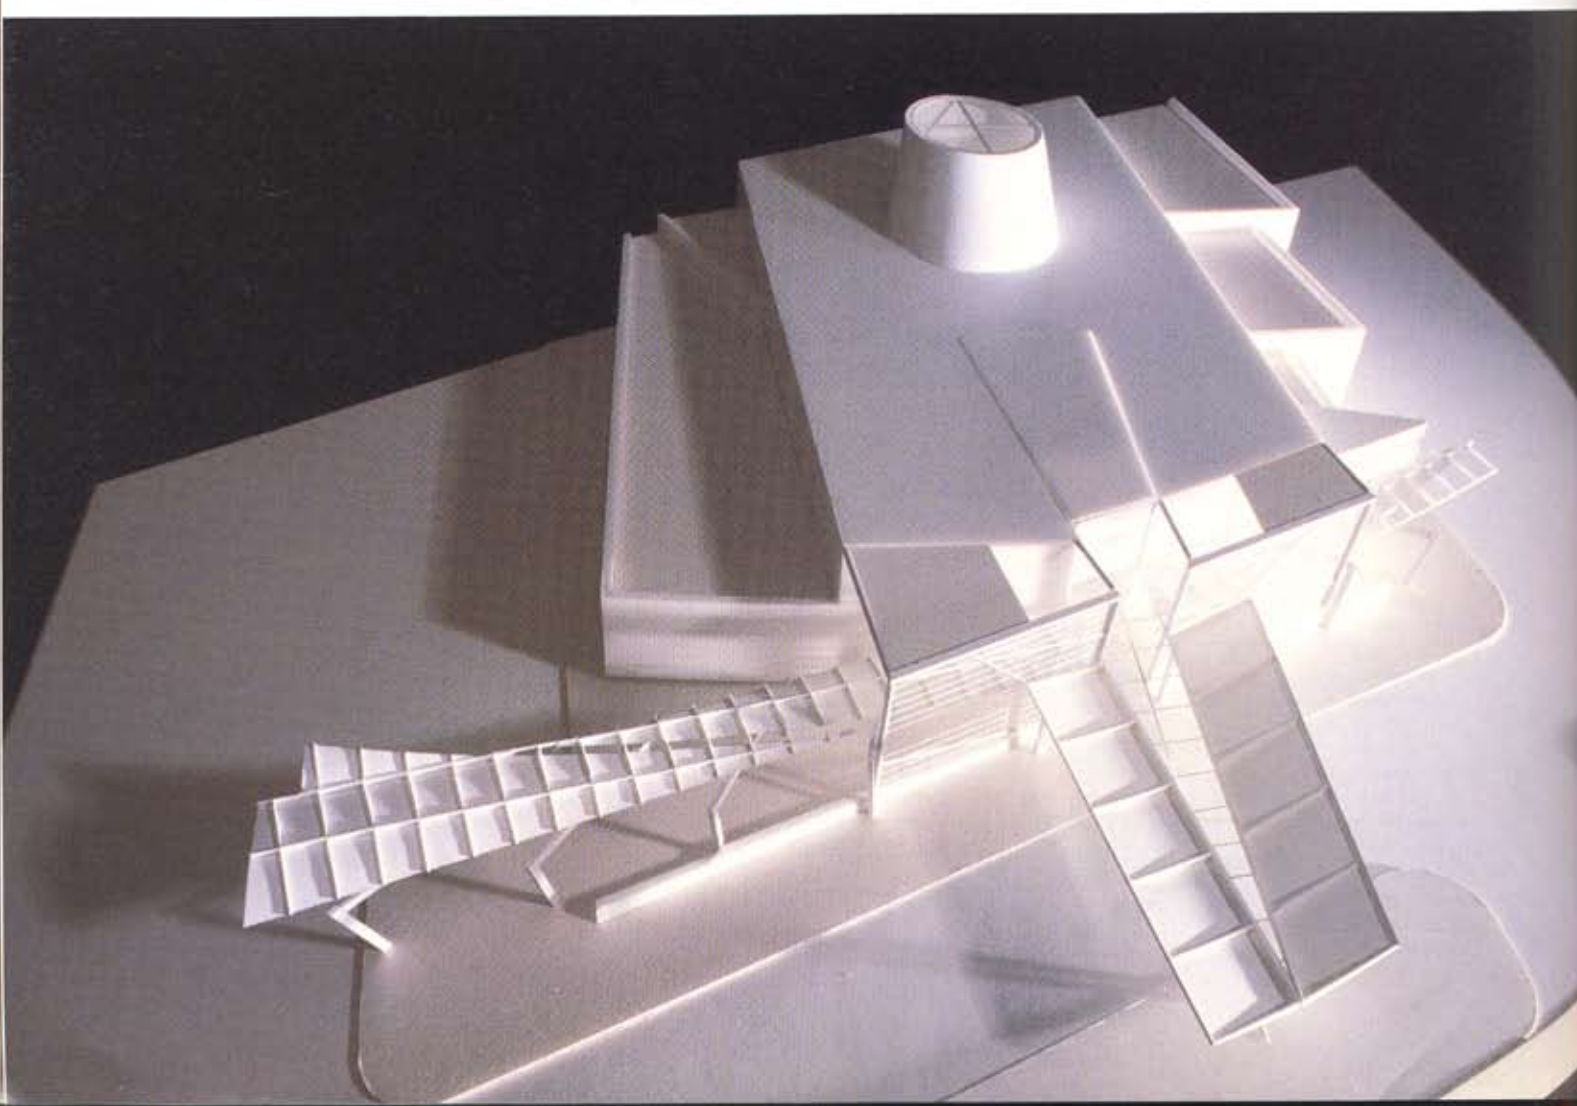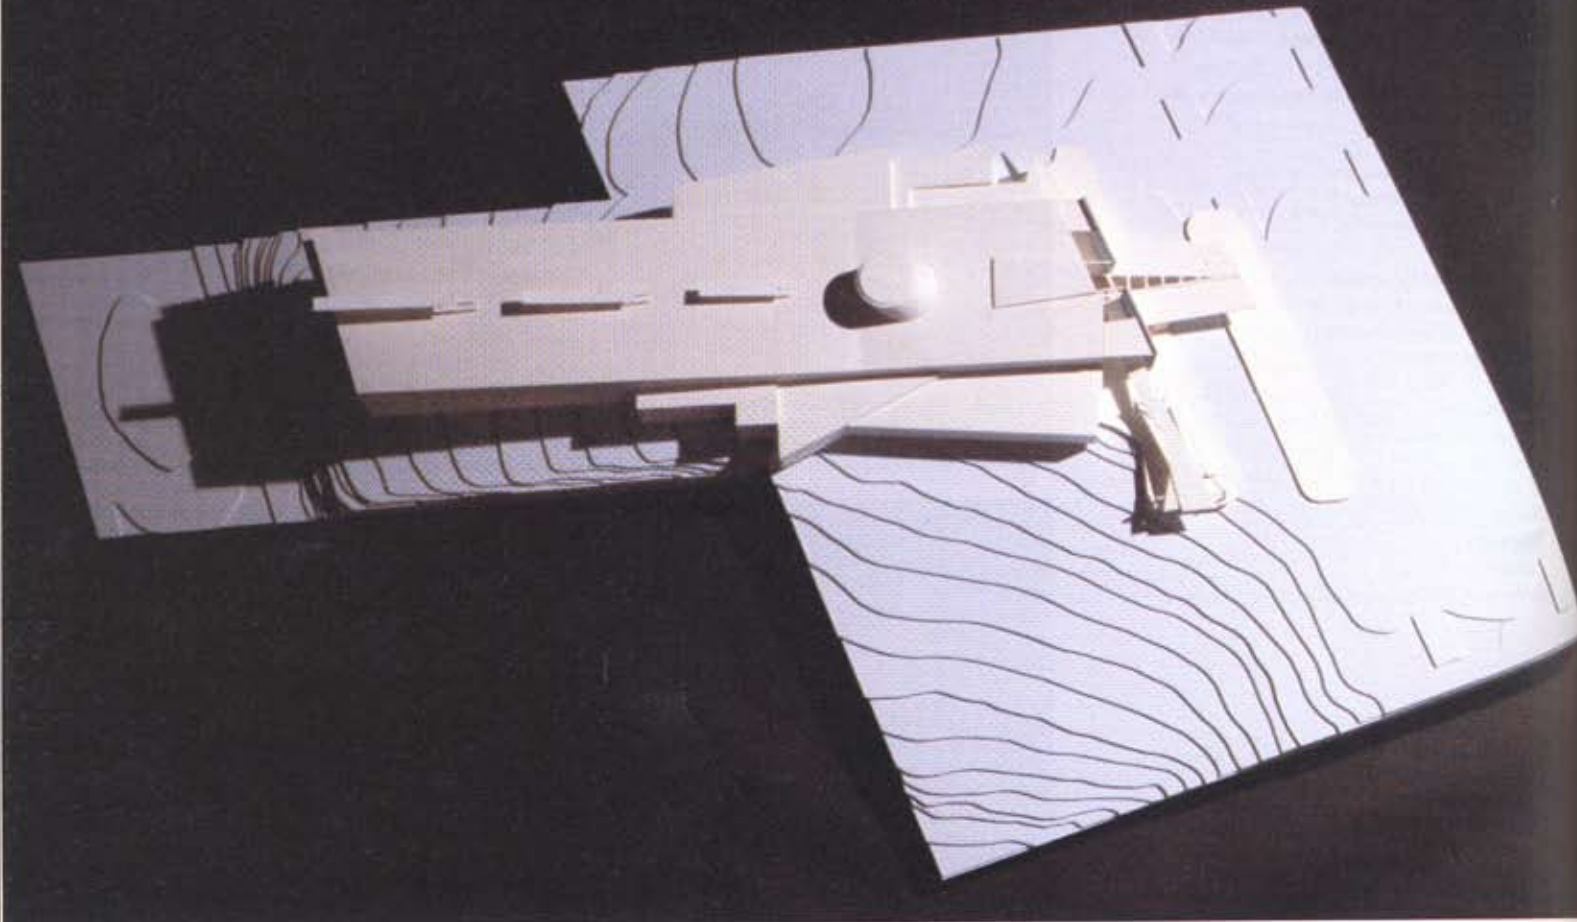

バックヘッド・ブランチ・ライブラリーは、アトランタのわか成金の住むユニークな細長い地区に建つ、2万2千平方フィートの近隣施設である。バックヘッド周辺は、プティックが玉突き場を成功させた、民族的なシフトが最も極立っている地域である。その地域は他と断絶しており、問題が増えつつある、商業地区の兆候を示している。現行の「アイダ・ウィリアムズ・ブランチ」は、パーキング・メーターにすぎず——すでに機能を失っている——迅速な対応力と明晰さを欠いている。今日の公立の図書館の機能、都市のランドスケープの中の知識を得る場所は、車で移動する不規則な広がり、敷地の買収という要素によって限定されている。

当該敷地は、アトランタの商業地区の壮観な眺めを見渡す丘の頂上にある。新しい建物は他の異なった二つの正面の間の広く細長い敷地の部分を占めており、商業地区が完全に見える位置に配置されている。キャノピーのある小道がバックヘッド・アヴェニューに沿った歩行者との間のスケールの関係性を強め、本を読む人に、空調の整った、分離した環境で目前に広がる都市の景色を思うままに満喫させてくれる。


平面構成は、リニアなものである。歩道、入口のシークエンス、円環状の受付、レファレンスと主閲覧室という配置である。付加的な機能としては、児童コーナー、集会室、定期刊行物コーナーがメインのリニアなサーキュレーションの通路からはずれた「サドル・バック」状の場所に置かれている。

建物の部材は、構造体のスチール・フレーム、塗装された番属屋根、スレートの側壁、現場打ちのコンクリート基礎からなる。■ (訳: 渡辺弘毅)

The Buckhead Branch Library is a 22,000 square foot neighborhood facility located in a unique nouveau riche strip of Atlanta. The Buckhead neighborhood is the foreground of an ethnic shift where the boutique succeeds the pool hall. The neighborhood is a rupture, showing signs of a downtown with growing pains. The existing "Ida Williams Branch" is a parking meter... past expired... unable to communicate with speed and clarity. The

function of today's public library; a locus for knowledge within a civic landscape bounded by mobile sprawl and strip shopping. The particular site is atop a crest that commands a spectacular view of downtown Atlanta. The new building consumes the large narrow portion of the site in-between the distinct frontages while perching itself in full view toward downtown. An array of canopies intensifies the pedestrian scale relationships along Buckhead Avenue and deposits the reader

at the helm of the spectator city, air-conditioned and detached. The plan organization is linear: sidewalk, entry sequence, circulation desk, reference and main reading room. Additional functions: children's services, public meeting room and periodicals are located in "saddle bags" off the main linear circulation path. Building materials include structural steel frame, painted metal roofing, slate siding, and cast-in-place concrete foundation walls. ■

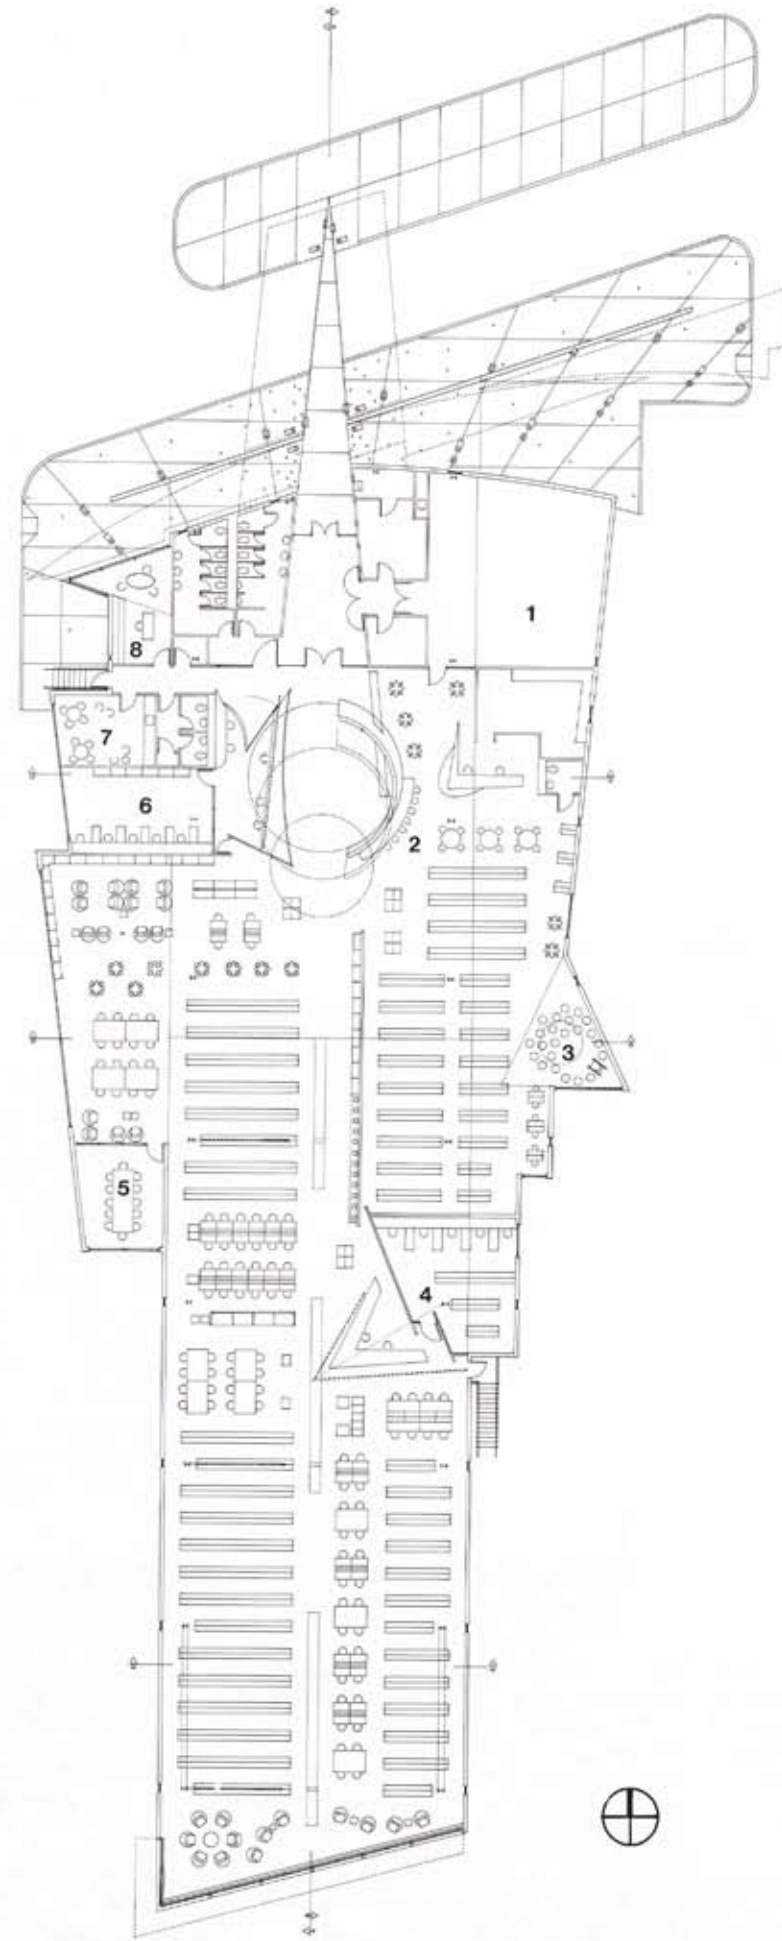

- 1,2-(p.110)模型俯瞰
- 3-(p.111)アクソノメトリック・ドローイング
- 4-平面図;縮尺:1/400
- 5-東側立面図, ストレート・ヴェニアのパターンによる外壁
- 6-北側立面図
- 7-短手方向断面図
- 8-長手方向断面図
- 9-模型, 北側立面

- 1,2-(p.110) Plan view of study model
- 3-(p.111) Axonometric drawing
- 4-Plan; scale: 1/400
- 5-East elevation with pattern for slate veneer
- 6-North elevation
- 7-Cross section
- 8-Longitudinal section
- 9-Model, north elevation

凡例

- 1-集会室
- 2-児童コーナー
- 3-お話しコーナー
- 4-参考図書閲覧室
- 5-会議室
- 6-貸出し業務室
- 7-スタッフ・ラウンジ
- 8-館長室

Key

- 1-Public meeting room
- 2-Children's services
- 3-Story corner
- 4-Reference workroom
- 5-Conference room
- 6-Circulation workroom
- 7-Staff lounge
- 8-Director's office

Architects :

Scogin Elam and Bray Architects, Inc.
 Mack Scogin and Merrill Elam
 Project Director: Lloyd Bray
 with
 Susan Desko, Jeff Atwood, John Lauer
 Ellen Hooker, Patricia Kerlin, Ron Mitchell
 Isabelle Millet, Criss Mills, Carlos Tardio
 Roy Farley, Sean McLendon

Structural Engineer :

Browder+LeGuizamon & Associates, Inc.

Mechanical and Electrical Engineer :

Jones, Nall & Davis, Inc.

Lighting Consultant :

Ramon Luminance Design

Cost Consultant :

Costing Services Group

Specifications :

Williamson & Associates

Civil :

Harrington, George and Dunn, PC

